


MATCHLINE  
SEE SHEET A12

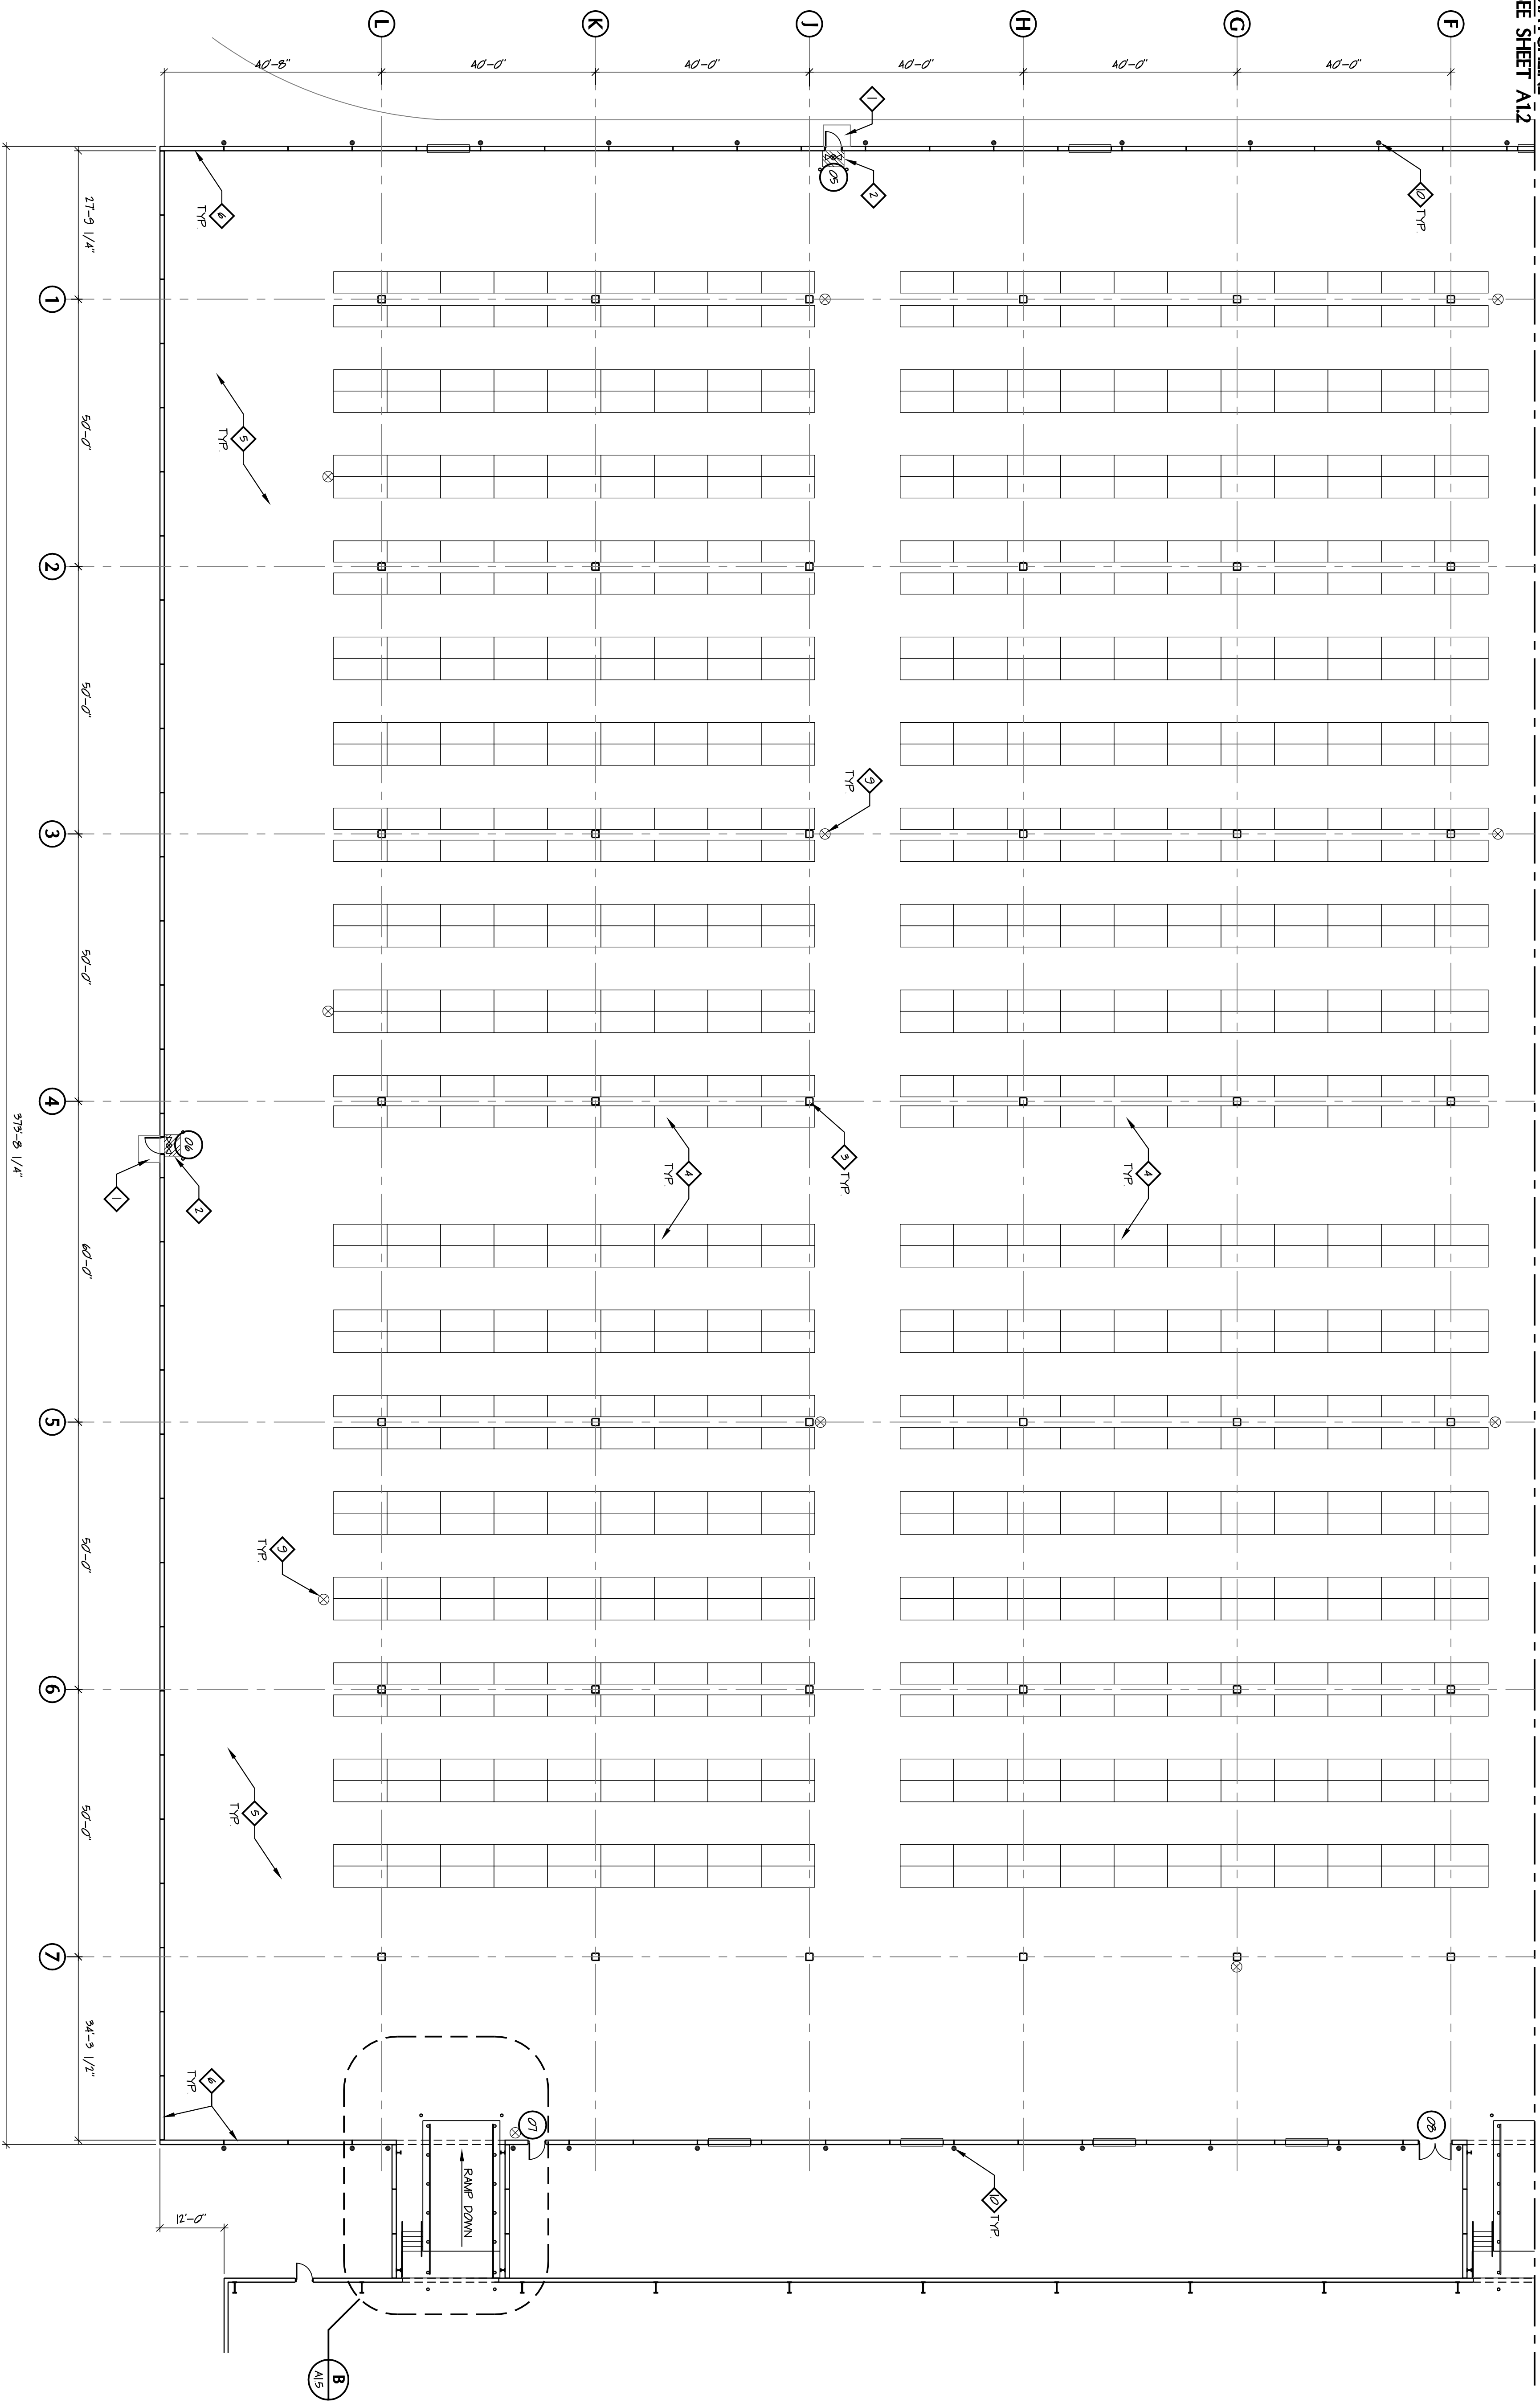


**ENLARGED FLOOR PLAN**  
SCALE: 1/8" = 1'-0"

**DRAWING NOTES**

- 1 4" THICK CONCRETE SLAB-ON-GRADE WITH 6" x 6" - 10/10 WIRE MESH OVER 4" COMPACTED GRANULAR FILL OVER COMPACTED EARTH - SLABE 1/4" / FT AWAY FROM DOOR - PROVIDE 1/2" EXPANSION JOINT MATERIAL BETWEEN PWD EDGE AND BUILDING FACE
- 2 PROVIDE STRIPING ON FLOOR AT EGRESS DOORS - TYP - STRIPING TO BE 6" WIDE 2'-0" OC - COLOR TO BE "SAFETY YELLOW" - 4'-0" WIDE x 3'-0" DEEP - SEE SHEET A14 FOR TYPICAL LAYOUT
- 3 STRUCTURAL STEEL COLUMN BY PRE-ENGINEERED BUILDING MANUFACTURER
- 4 METAL PAVING BY OWNER - SEE SHEET A01 FOR EGRESS INFORMATION AT ANGLES - TOP OF RACK TO BE 6'-0" AFF - TOP OF STORED MATERIAL TO BE 10'-0" AFF MAX
- 5 8" THICK REINFORCED CONCRETE SLAB-ON-GRADE - SEE STRUCTURAL DRAWINGS
- 6 INSULATED PRECAST CONCRETE WALL PANELS - SEE PANEL ELEVATION DRAWINGS
- 7 CONCRETE FULLED METAL DOLLARD WITH GUARDRAIL - SEE DETAIL P ON SHEET A12 - DOLLARDS SPACED AT 6'-0" OC UNO
- 8 PROVIDE STRIPING ON FLOOR - 6" WIDE 2'-0" OC TYP - COLOR TO BE "SAFETY YELLOW"
- 9 FIRE EXTINGUISHER - SEE SHEET A01 AND SPECIFICATIONS
- 10 APPROXIMATE LOCATION OF DOWNSPOUT - SEE BUILDING ELEVATIONS - FINAL DOWNSPOUT SIZING PER METAL BUILDING MANUFACTURER - THE INTD STORM SYSTEM - SEE CIVIL DRAWINGS

A All

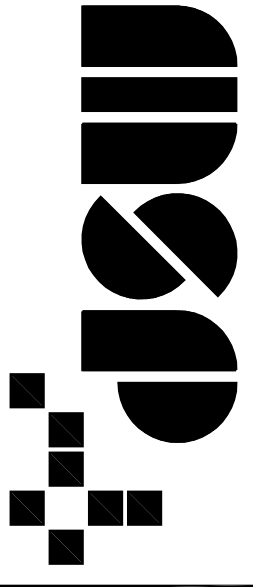

**McCall Smith Punshon, Inc.**  
3700 Park 42 Drive Suite 1908  
Cincinnati, Ohio 45241-2097  
Tel: 513-759-0004 • Fax: 513-563-7099  
Engineers • Architects • Surveyors  
Planners • Landscape Architects

Drawn By: DCC Project Mgr. RCM  
CAD File: 9733321-412  
X-Ref File: 9733321-410

Issue/Revision Number	Revision Date
FOR PERMIT	07/18/12
ADDENDUM #1	07/26/12
FOR CONSTRUCTION	08/22/12

© COPYRIGHT 2010, MCCALL SMITH PUNSHON, INC.

**NEW WAREHOUSE EXPANSION**  
FOR  
**Republic Wire**  
UNION CENTRE DRIVE  
WEST CHESTER, OHIO 45069

Sheet Title  
**ENLARGED FLOOR PLAN**

Project No. 9733332

Scale AS NOTED

Sheet No. **A13**

File No. 97333 32