

McGill Smith Punshon, Inc.
3700 Park 42 Drive Suite 1908
Cincinnati, Ohio 45241-2097
Tel 513-759-0004 • Fax 513-563-7099
Engineers • Architects • Surveyors
Planners • Landscape Architects

Drawn By: DCC Project Mgr. RGM
CAD File: 9733321-412
X-Ref File: 9733321-410

Issue/Revision Number	Revision Date
FOR PERMIT	07/18/12
ADDENDUM #1	07/27/12
FOR CONSTRUCTION	08/22/12

© COPYRIGHT 2010, MCGILL SMITH PUNSHON, INC.

NEW WAREHOUSE EXPANSION FOR *Republic Wire* UNION CENTRE DRIVE WEST CHESTER, OHIO 45069

Sheet Title

ENLARGED FLOOR PLANS


Project No. 9733332

Scale AS NOTED


Sheet No. A15

File No. 97333 32

- ### GENERAL NOTES
- SEE ROOM FINISH SCHEDULE FOR ALL INTERIOR FINISH INFORMATION
 - SEE SHEET A 41 FOR RESTROOM FEATURE & ACCESSORY MARKING INFORMATION
- ### DRAWING NOTES
- CONCRETE FILLED METAL BOLARD - SEE DETAIL B ON SHEET A42
 - DOCK LEVELER - 6 TOTAL DOCK LEVELERS TO BE INSTALLED AT NEW DOCK AREA - REMOVE (4) FOR EXISTING LEVELERS FROM EXISTING BUILDING AND PROVIDE (2) TWO NEW DOCK LEVELERS TO MATCH EXISTING AND PER SPECIFICATIONS - VERIFY SIZE OF EXISTING LEVELER TO BE RE-USED AND PROVIDE NEW LEVELERS TO MATCH EXISTING SIZE - SEE STRUCT. DWGS
 - CONCRETE SLAB-ON-GRADE RAMP AND LANDING - SEE STRUCTURAL DRAWINGS
 - 8" THICK CAST-IN PLACE CONCRETE WALL WITH METAL RAILING SYSTEM - RAILING TO EXTEND FULL LENGTH OF WALL
 - REMOVE EDGE ANGLE PROTECTION AT SILL OPENING - COORDINATE LOCATION OF NEW PRECAST RAMP LOCATION WITH FACE OF BUILDING AT SILL TRANSITION AND PROVIDE SILL PROTECTION PER RAMP MANUFACTURER'S RECOMMENDATIONS
 - NEW SECTIONAL OVERHEAD DOOR - SEE SPECIFICATIONS - RIGHT OPENING IN PANEL TO BE 5'-0" WIDE BY 10'-0" HIGH - INSTALL PER MANUF. REQ.
 - NEW SECTIONAL OVERHEAD DOOR - SEE SPECIFICATIONS - RIGHT OPENING IN PANEL TO BE 12'-0" 3/4" WIDE BY 14'-0" HIGH - INSTALL PER MANUF. REQ.
 - PROPANE STORAGE RACK PROVIDED BY OWNER
 - CONCRETE FILLED METAL BOLARD & GUARDRAIL - SEE DETAIL A ON SHEET A42
 - CONCRETE SLAB-ON-GRADE RAMP - SEE SECTIONS AND STRUCTURAL DRAWINGS
 - PRECAST CONCRETE PANEL
 - NEW OPENING IN EXISTING METAL BUILDING FAÇADE - SEE REVOLUTION DRAWINGS
 - REINFORCED CONCRETE STRIPS - SEE SECTION
 - 1-1/2" DIA PAINTED METAL HANDRAIL AND GUARDRAIL - SEE SPECIFICATIONS
 - PROVIDE STRIPING ON FLOOR AT EGRESS DOORS - TYP - STRIPING TO BE 6" WIDE 2'-0" OC - COLOR TO BE "SAFETY YELLOW" - 4'-0" WIDE X 3'-0" DEEP - FLOOR STRIPING TYPICAL AT ALL EGRESS DOORS AS NOTED ON SHEET A01
 - CONCRETE FILLED METAL BOLARD - SEE DETAIL C ON SHEET A42
 - CONCRETE FILLED METAL BOLARD - SEE DETAIL B ON SHEET A42
 - BOLARD TYPICAL AT ALL EGRESS DOORS AS NOTED ON SHEET A01

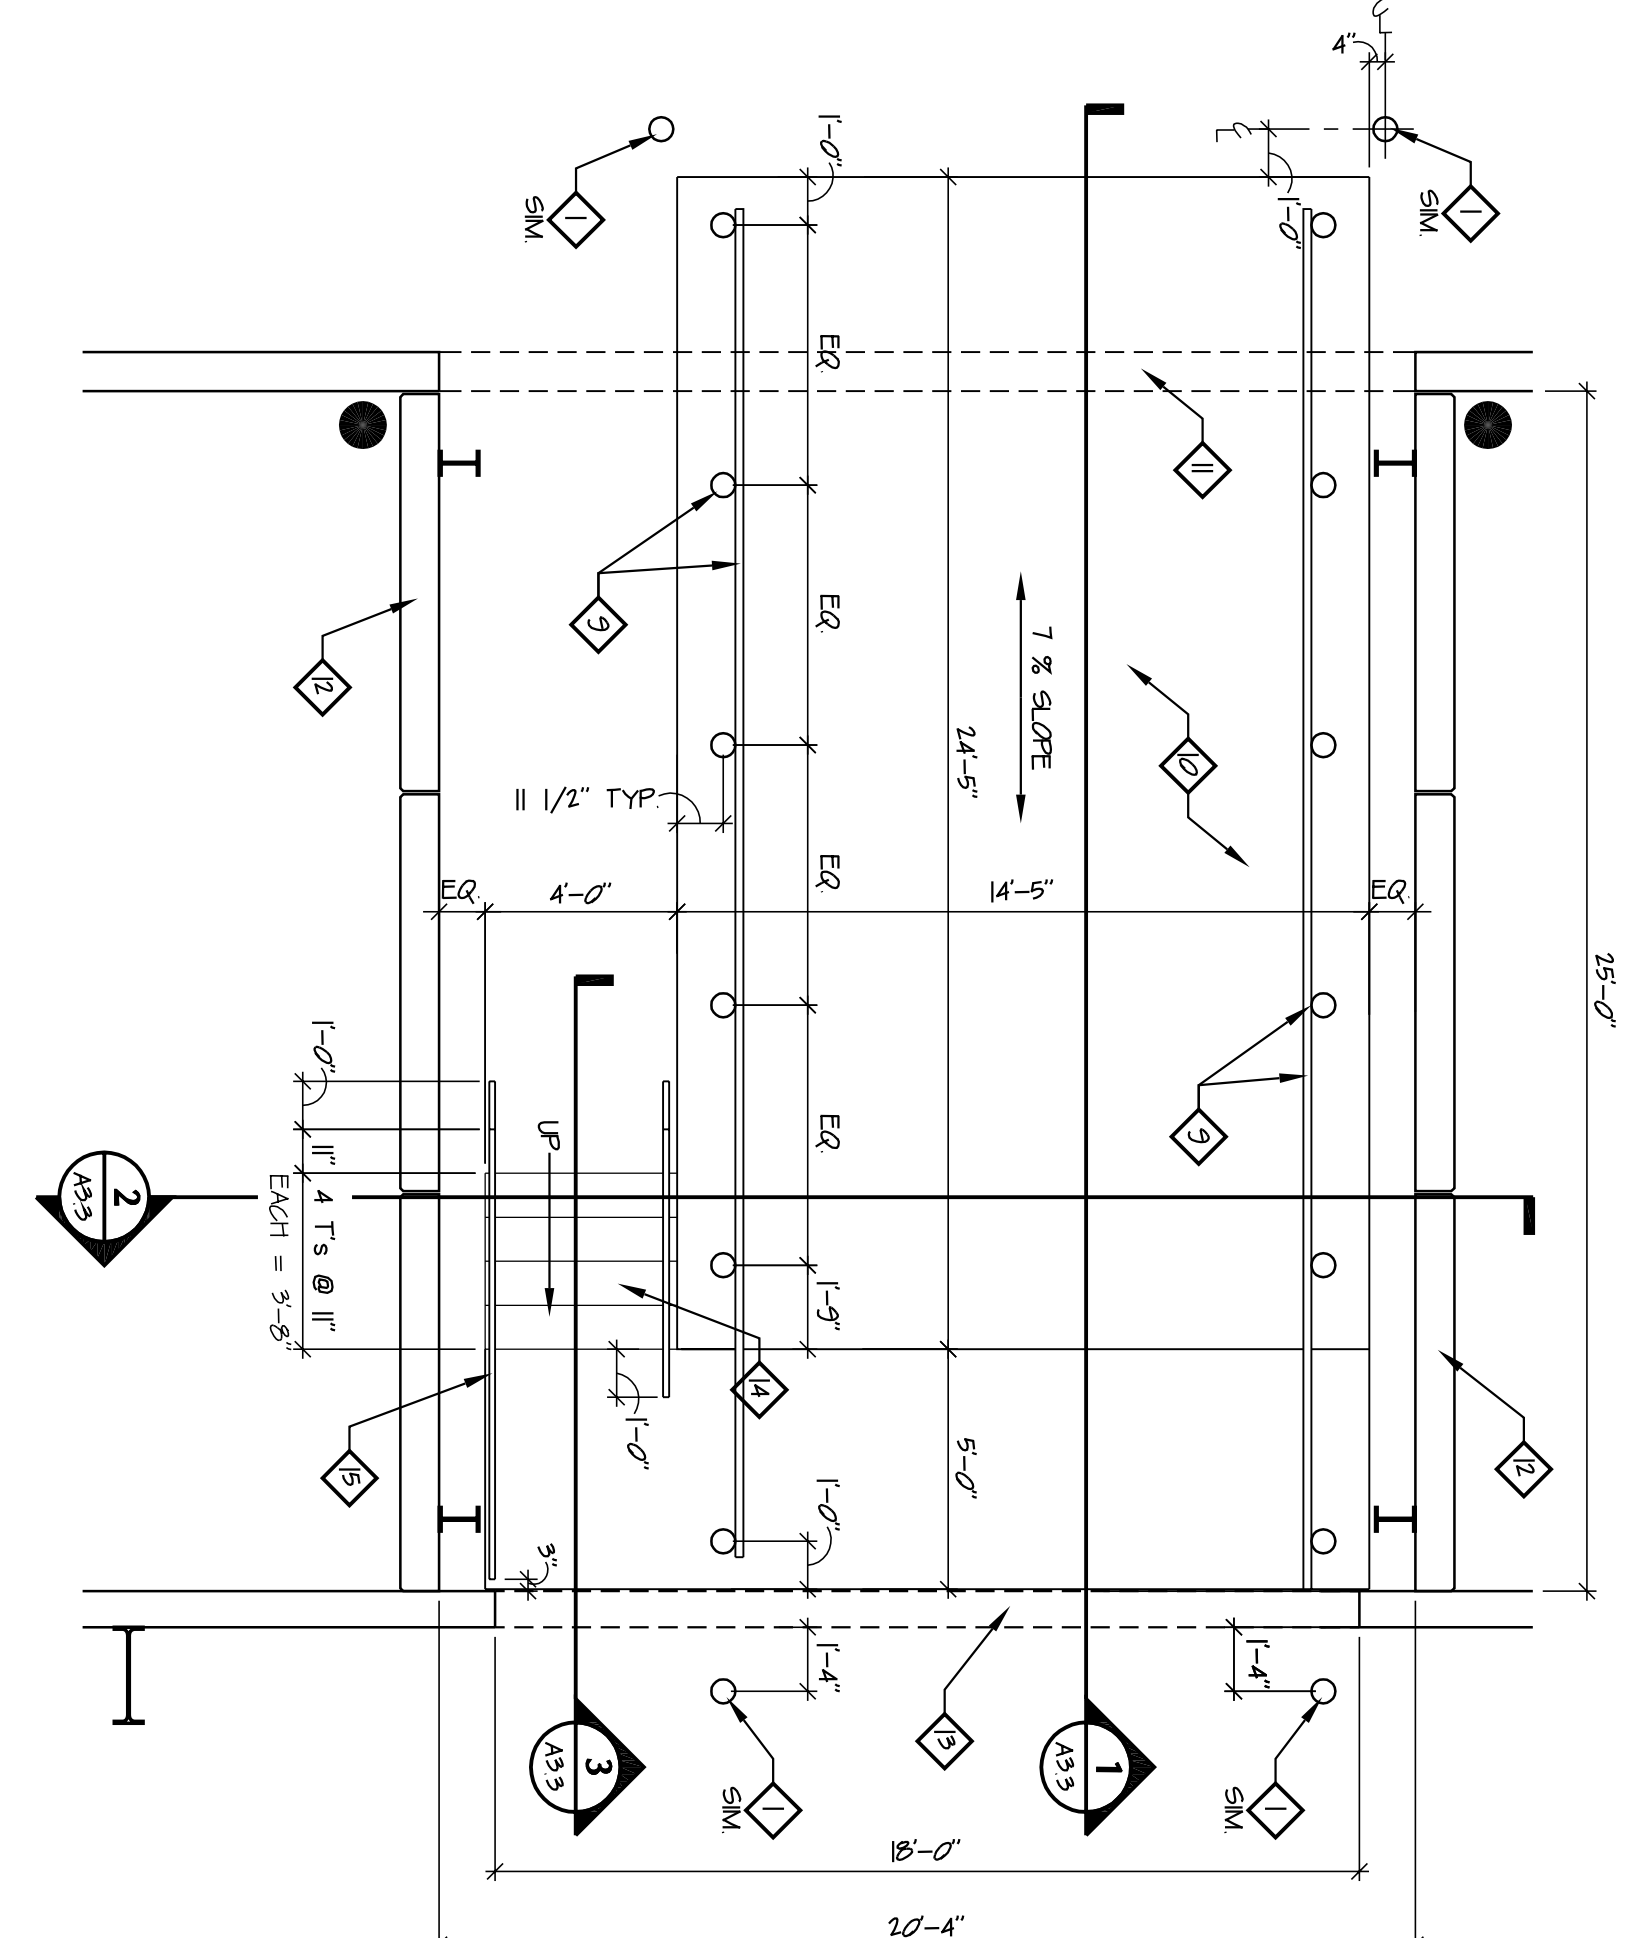

TYPICAL RAMP ENLARGED PLAN
SCALE 1/4" = 1'-0"

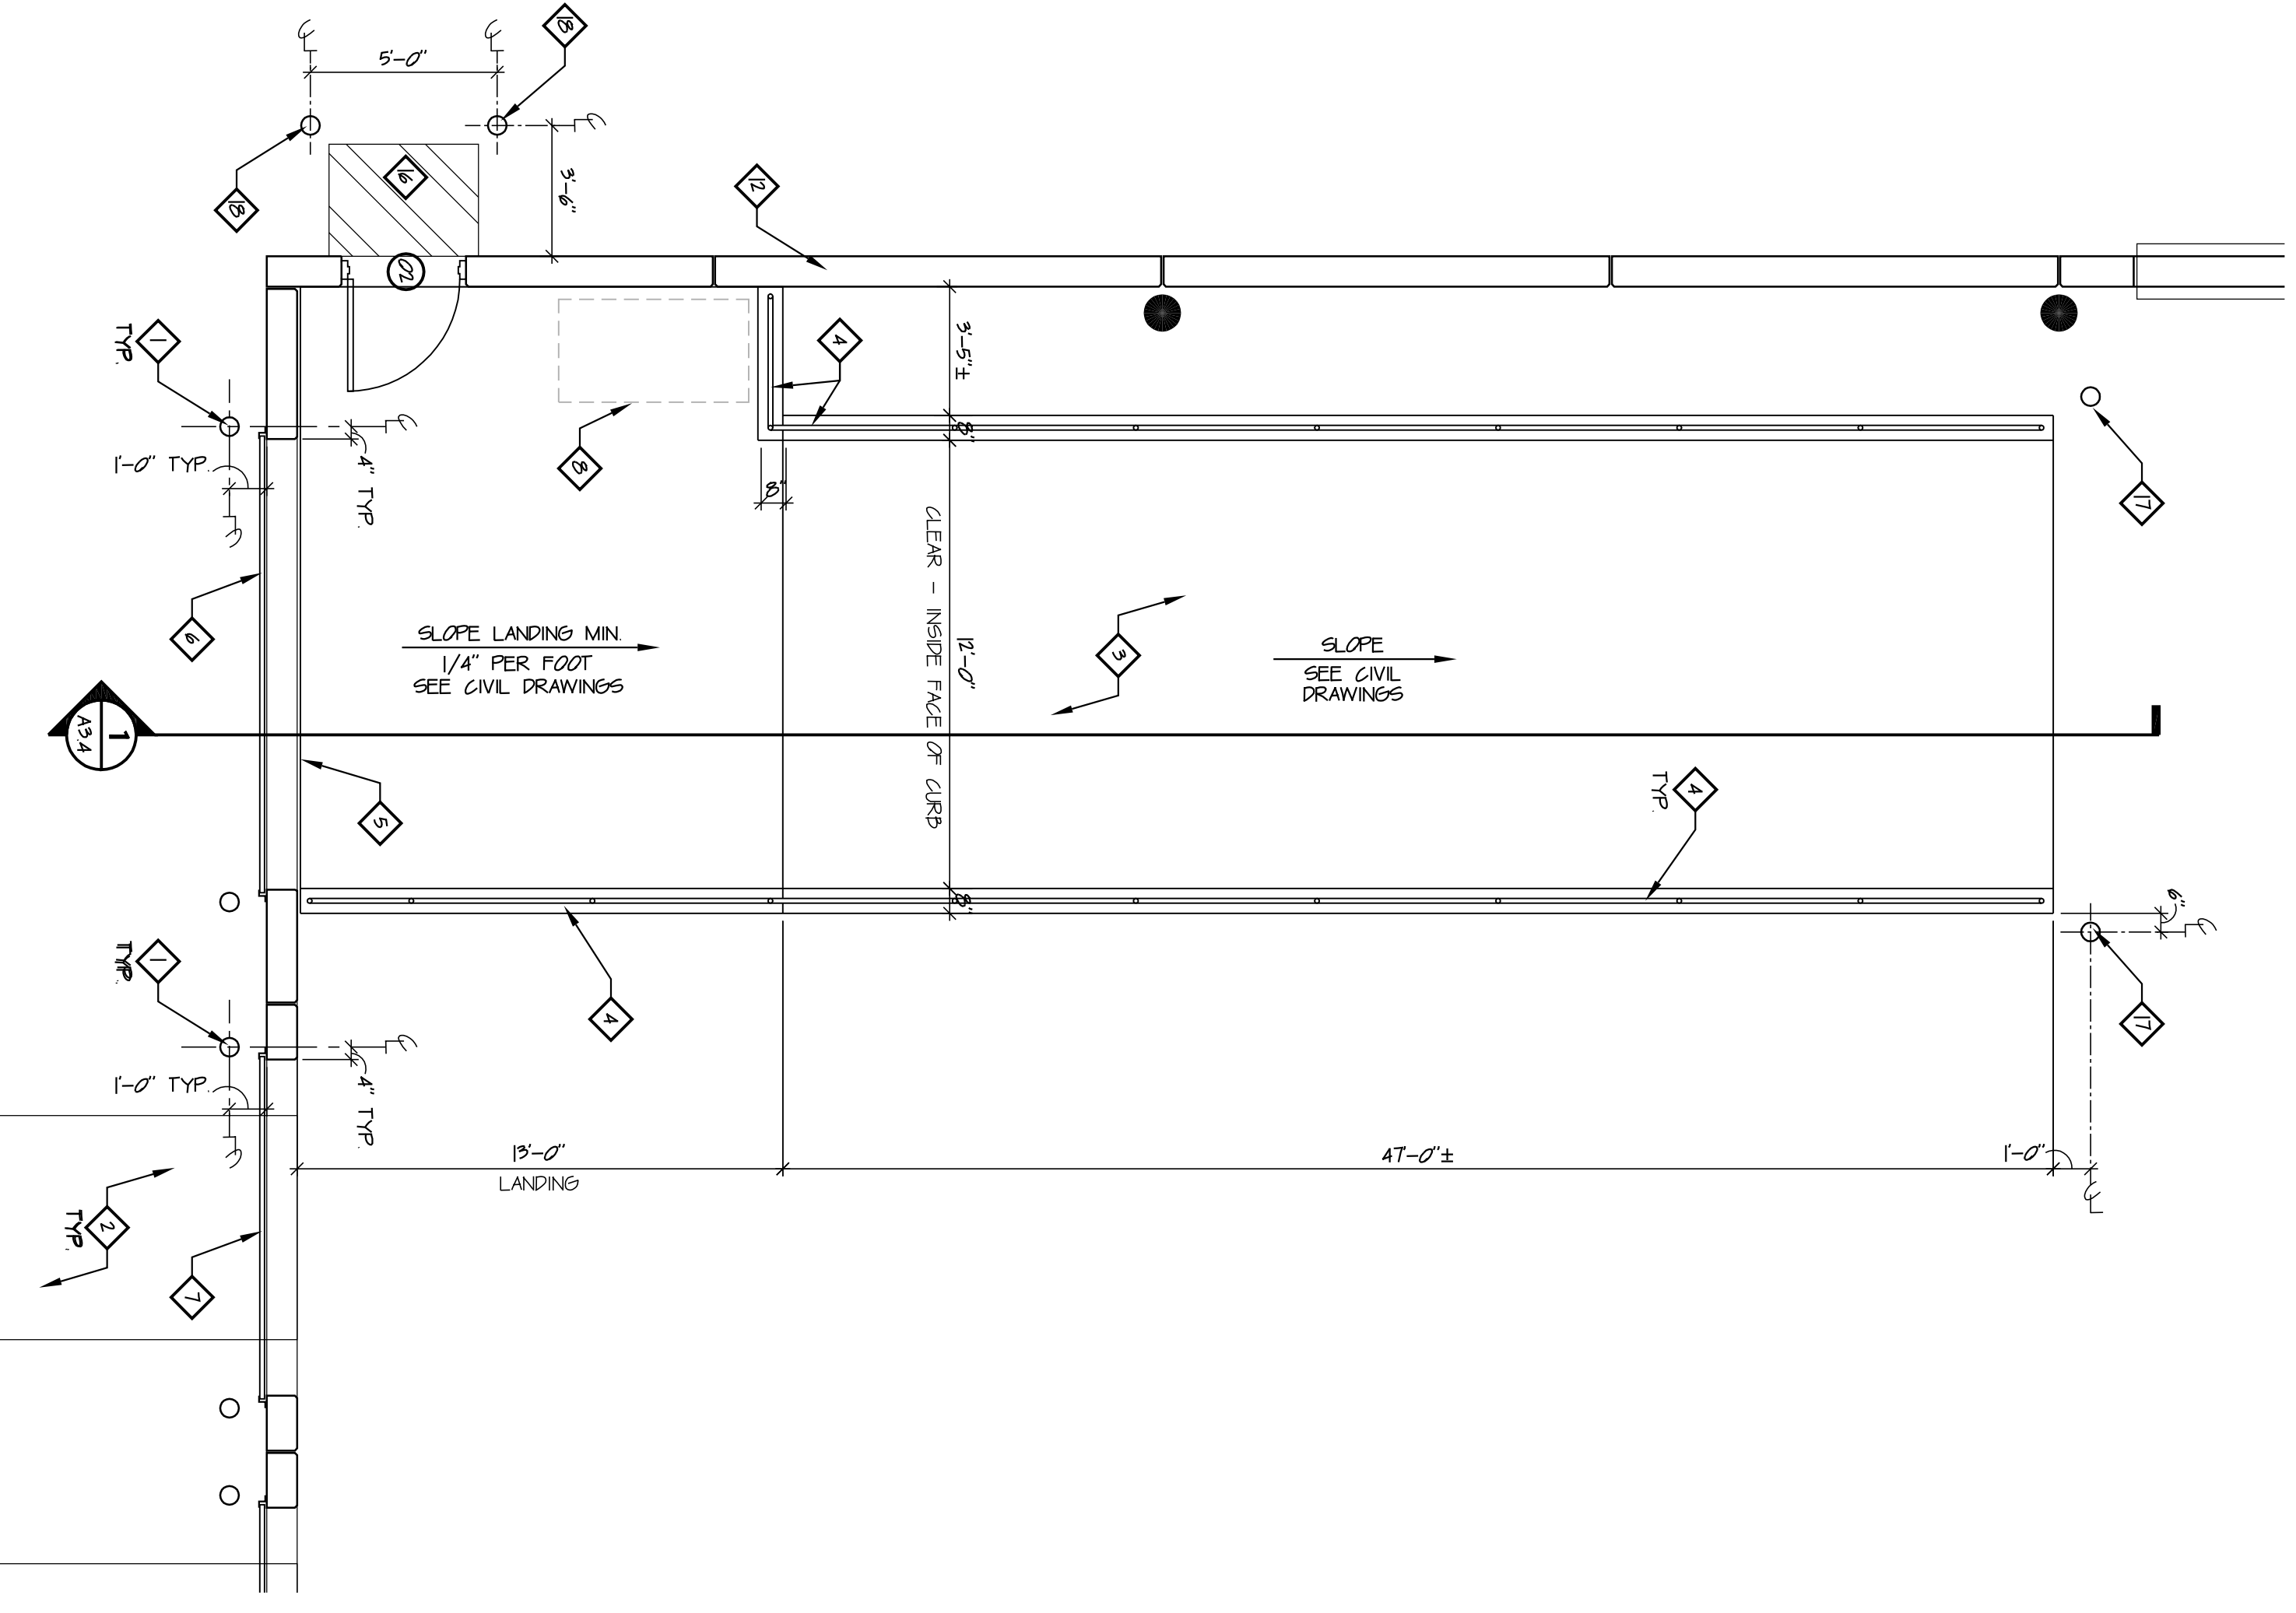

ENLARGED DOCK / RAMP PLAN
SCALE 1/4" = 1'-0"