



GENERAL NOTES

- 1 REFER TO CIVIL DRAWINGS FOR ANY MODIFICATION OF EXISTING SITE UTILITIES.
- 2 ANY ITEM INDICATED TO BE DEMOLISHED SHALL BE REMOVED IN ITS ENTIRETY AND DISPOSED OF OFF SITE PROPERLY BY THE CONTRACTOR.
- 3 ANY DIMENSIONS THAT ARE PLUS-OR-MINUS SHALL BE FIELD VERIFIED BY CONTRACTOR. IF DISCREPANCIES ARE FOUND PRIOR TO STARTING WORK, THE CONTRACTOR SHALL NOTIFY ARCHITECT AND/OR ENGINEER FOR A RESOLUTION AND THE DISCREPANCY SHALL BE BROUGHT TO THE ATTENTION OF THE ARCHITECT AND/OR ENGINEER FOR A RESOLUTION.
- 4 LOCATION OF NEW OPENINGS IN EXISTING METAL BUILDING EXTERIOR WALL TO BE COORDINATED WITH NEW WORK PLANS AND LOCATION OF BRITZEMAR CONNECTIONS - OPENING LOCATIONS TO BE COORDINATED WITH NEW FLOOR PLAN LAYOUT AND EXISTING STRUCTURAL COLUMN LOCATIONS PRIOR TO FABRICATION AND ERECTION OF PRECAST PANELS AT NEW ADDITION
- 5 SEE CIVIL DRAWINGS FOR WORK RELATED TO REMOVAL OF EXISTING DETENTION POND AND RELOCATION ON SITE

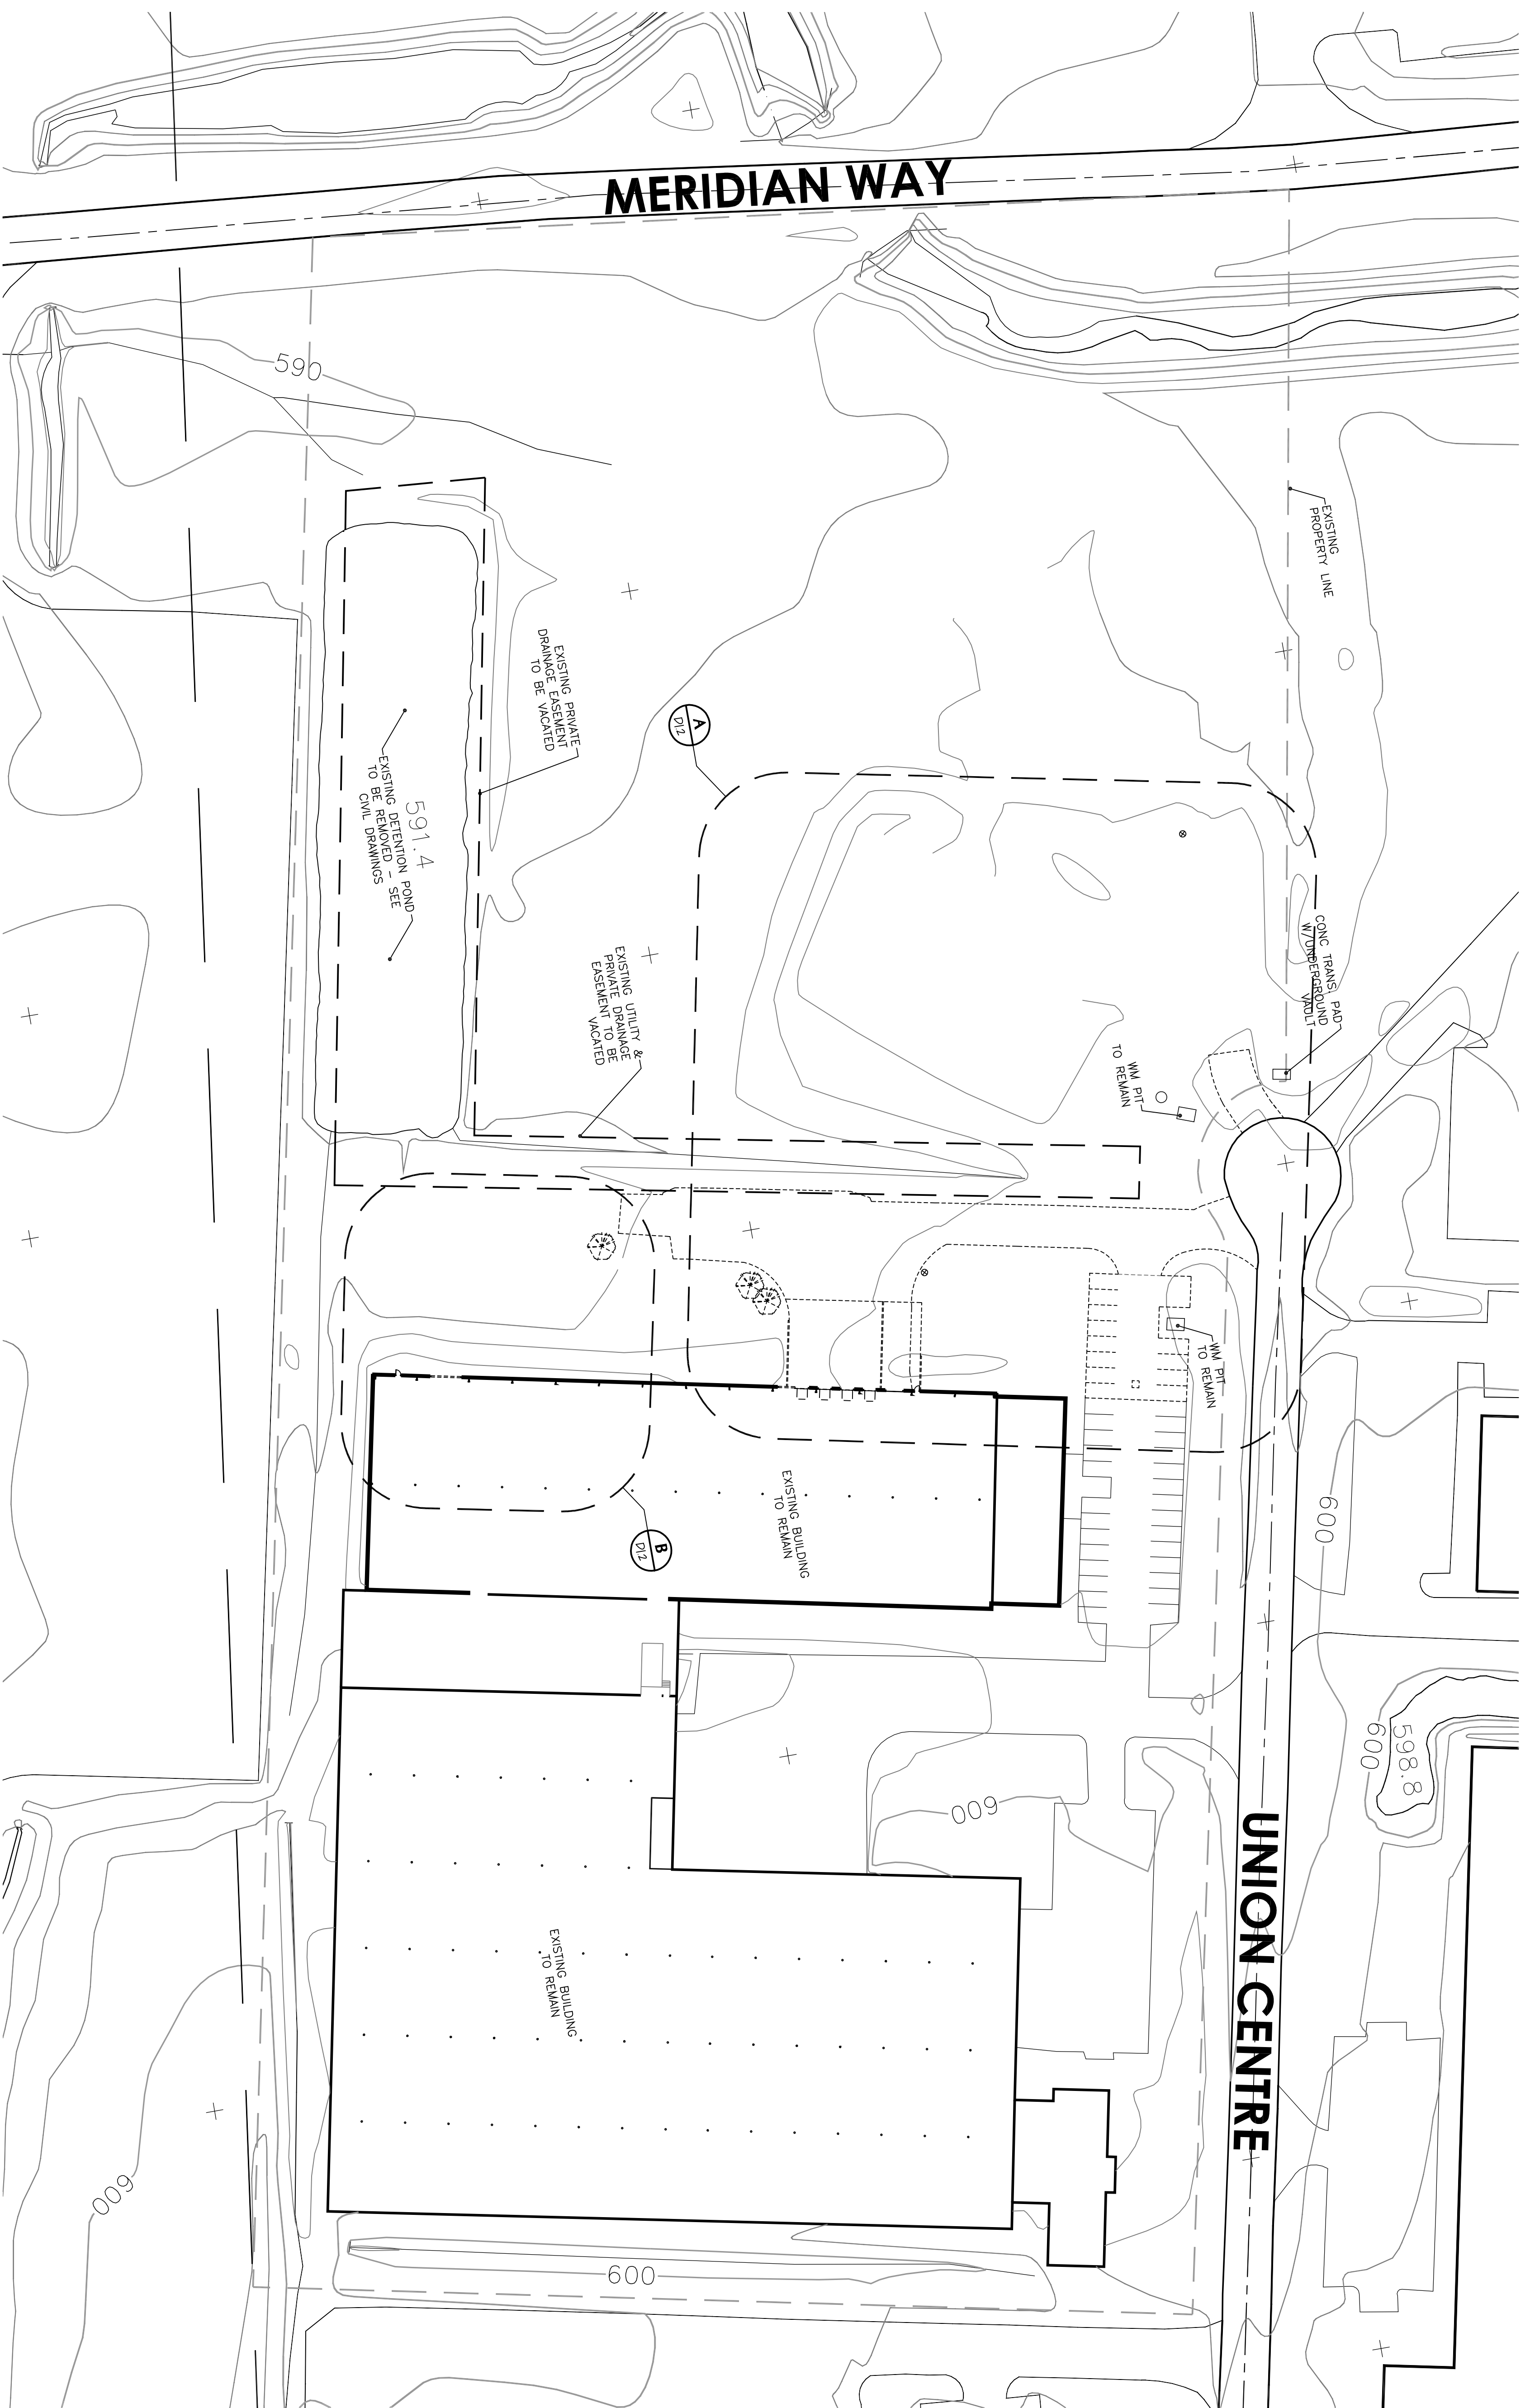

OVERALL SITE DEMOLITION PLAN

SCALE: 1" = 50'

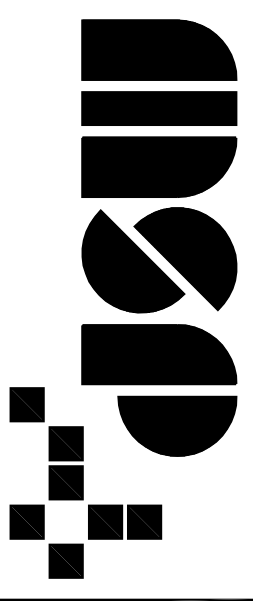

McGill Smith Punston, Inc.
 3700 Park 42 Drive Suite 1908
 Cincinnati, Ohio 45241-2097
 Tel. 513-759-0004 • Fax: 513-563-7099
 Engineers • Architects • Surveyors
 Planners • Landscape Architects

Drawn By: DCC Project Mgr. RCM
 CAD File: 973332-41
 X-Ref File:

Issue/Revision Number	Revision Date
FOR PERMIT	07/18/12
FOR CONSTRUCTION	08/22/12

© COPYRIGHT 2010, MCGILL SMITH PUNSTON, INC.

NEW WAREHOUSE EXPANSION
 FOR
Republic Wire
 UNION CENTRE DRIVE
 WEST CHESTER, OHIO 45069

Sheet Title
OVERALL SITE AND BUILDING DEMOLITION PLAN
 Project No. 9733332
 Scale AS NOTED
 Sheet No. **D1.1**
 File No. 97333 32