

GENERAL NOTES



1. MAXIMUM DOWNROUT SPACING TO BE 3'-0" O.C. - SEE BUILDING ELEVATIONS ON SHEET A11 FOR APPROXIMATE LOCATION OF DOWNROUTS - PROVIDE DOWNROUT LAYOUT PLAN TO ARCHITECT FOR APPROVAL PRIOR TO INSTALLATION. DOWNROUTS TO BE CENTERED ON PRECAST JOINTS - TYP.
2. DOWNROUT SIZE TO BE 4" X 6" SQUARE AS PROVIDED BY THE METAL BUILDING MANUFACTURER
3. GUTTERS TO BE APPROXIMATELY 1-1/2" X 1-1/2" AS PROVIDED BY THE METAL BUILDING MANUFACTURER - SLOPE MINIMUM 1/8" PER FOOT - INCREASE DEPTH TO ACCOMMODATE SLOPE AS REQUIRED

DRAWING NOTES

1. STANDING SEAM METAL ROOF BY PRE-ENGINEERED METAL BUILDING MANUFACTURER - COLOR AS SELECTED BY OWNER - PROVIDE FULL RANGE OF COLORS FOR OWNER SELECTION
2. STANDING SEAM METAL ROOF BY PRE-ENGINEERED METAL BUILDING MANUFACTURER - COLOR AS SELECTED BY OWNER - PROVIDE FULL RANGE OF COLORS FOR OWNER SELECTION
3. RIDGE CAP PER PRE-ENGINEERED METAL BUILDING MANUFACTURER
4. 1-1/2" X 1-1/2" METAL GUTTER BY PRE-ENGINEERED METAL BUILDING MANUFACTURER
5. EXISTING GUTTER AND DOWNROUT SYSTEM TO REMAIN AT EXISTING METAL BUILDING - THE EXISTING DOWNROUT CONNECTIONS TO NEW OVERGROUND SYSTEM - SEE CIVIL DRAWINGS
6. EXISTING SLOPED METAL ROOF TO REMAIN
7. EXISTING ETERN LOW SLOPE ROOF TO REMAIN
8. ROOF / GANDRY OVER MAIN DOOR SHIPPING ENTRANCE - SEE SHEET A55 FOR ENLARGED ROOF PLAN SECTION AND DRAINAGE

ROOF PLAN

SCALE: 1/32" = 1'-0"

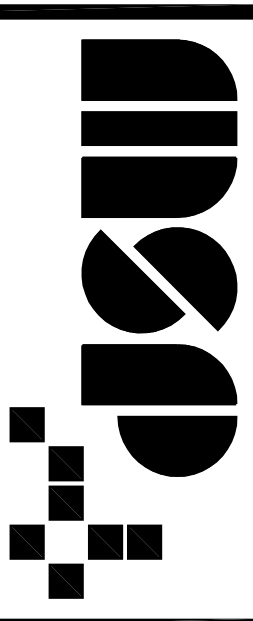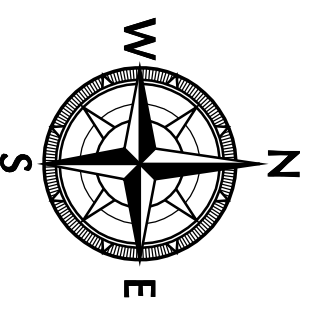

McGill Smith Punshon, Inc.
 3700 Park 42 Drive Suite 1908
 Cincinnati, Ohio 45241-2097
 Tel 513-759-0004 • Fax 513-563-7099
 Engineers • Architects • Surveyors
 Planners • Landscape Architects

Drawn By DCC Project Mgr. RCM
 CAD File 973332-41
 X-Ref File

Issue/Revision	Revision Number	Date
FOR PERMIT		07/18/12
FOR CONSTRUCTION		08/22/12

© COPYRIGHT 2010, MCGILL SMITH PUNSHON, INC.

NEW WAREHOUSE EXPANSION
 FOR
Republic Wire
 UNION CENTRE DRIVE
 WEST CHESTER, OHIO 45069

Sheet Title
ROOF PLAN
 Project No. 9733332
 Scale AS NOTED
 Sheet No. **A16**
 File No. 97333 32