




**WALL DETAIL**  
SCALE: 1" = 1'-0"  
A32

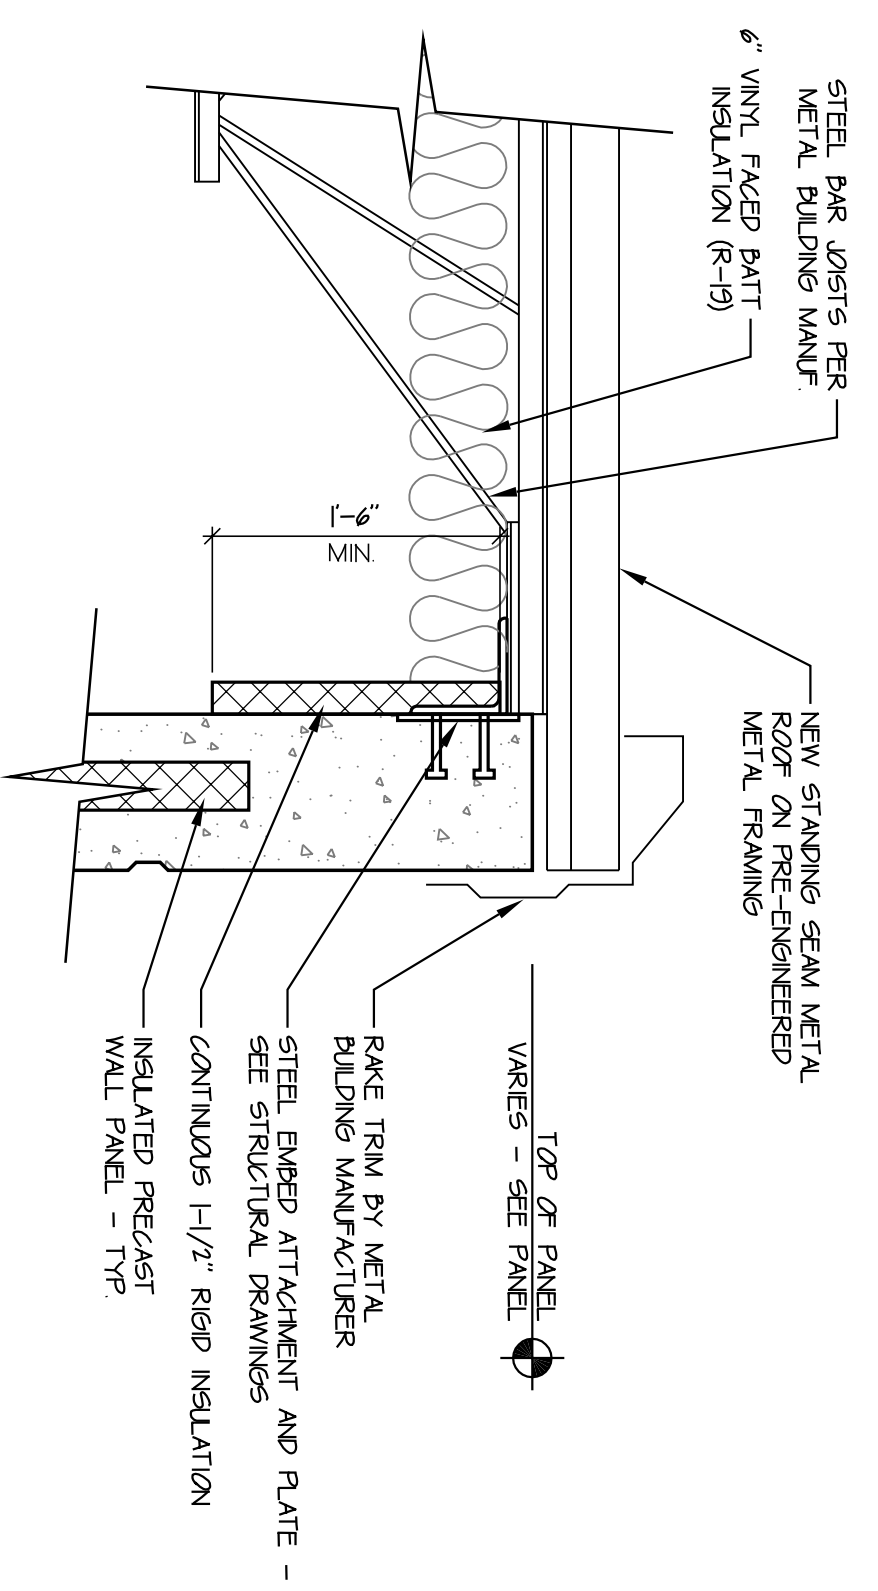


**WALL DETAIL**  
SCALE: 1" = 1'-0"  
A32

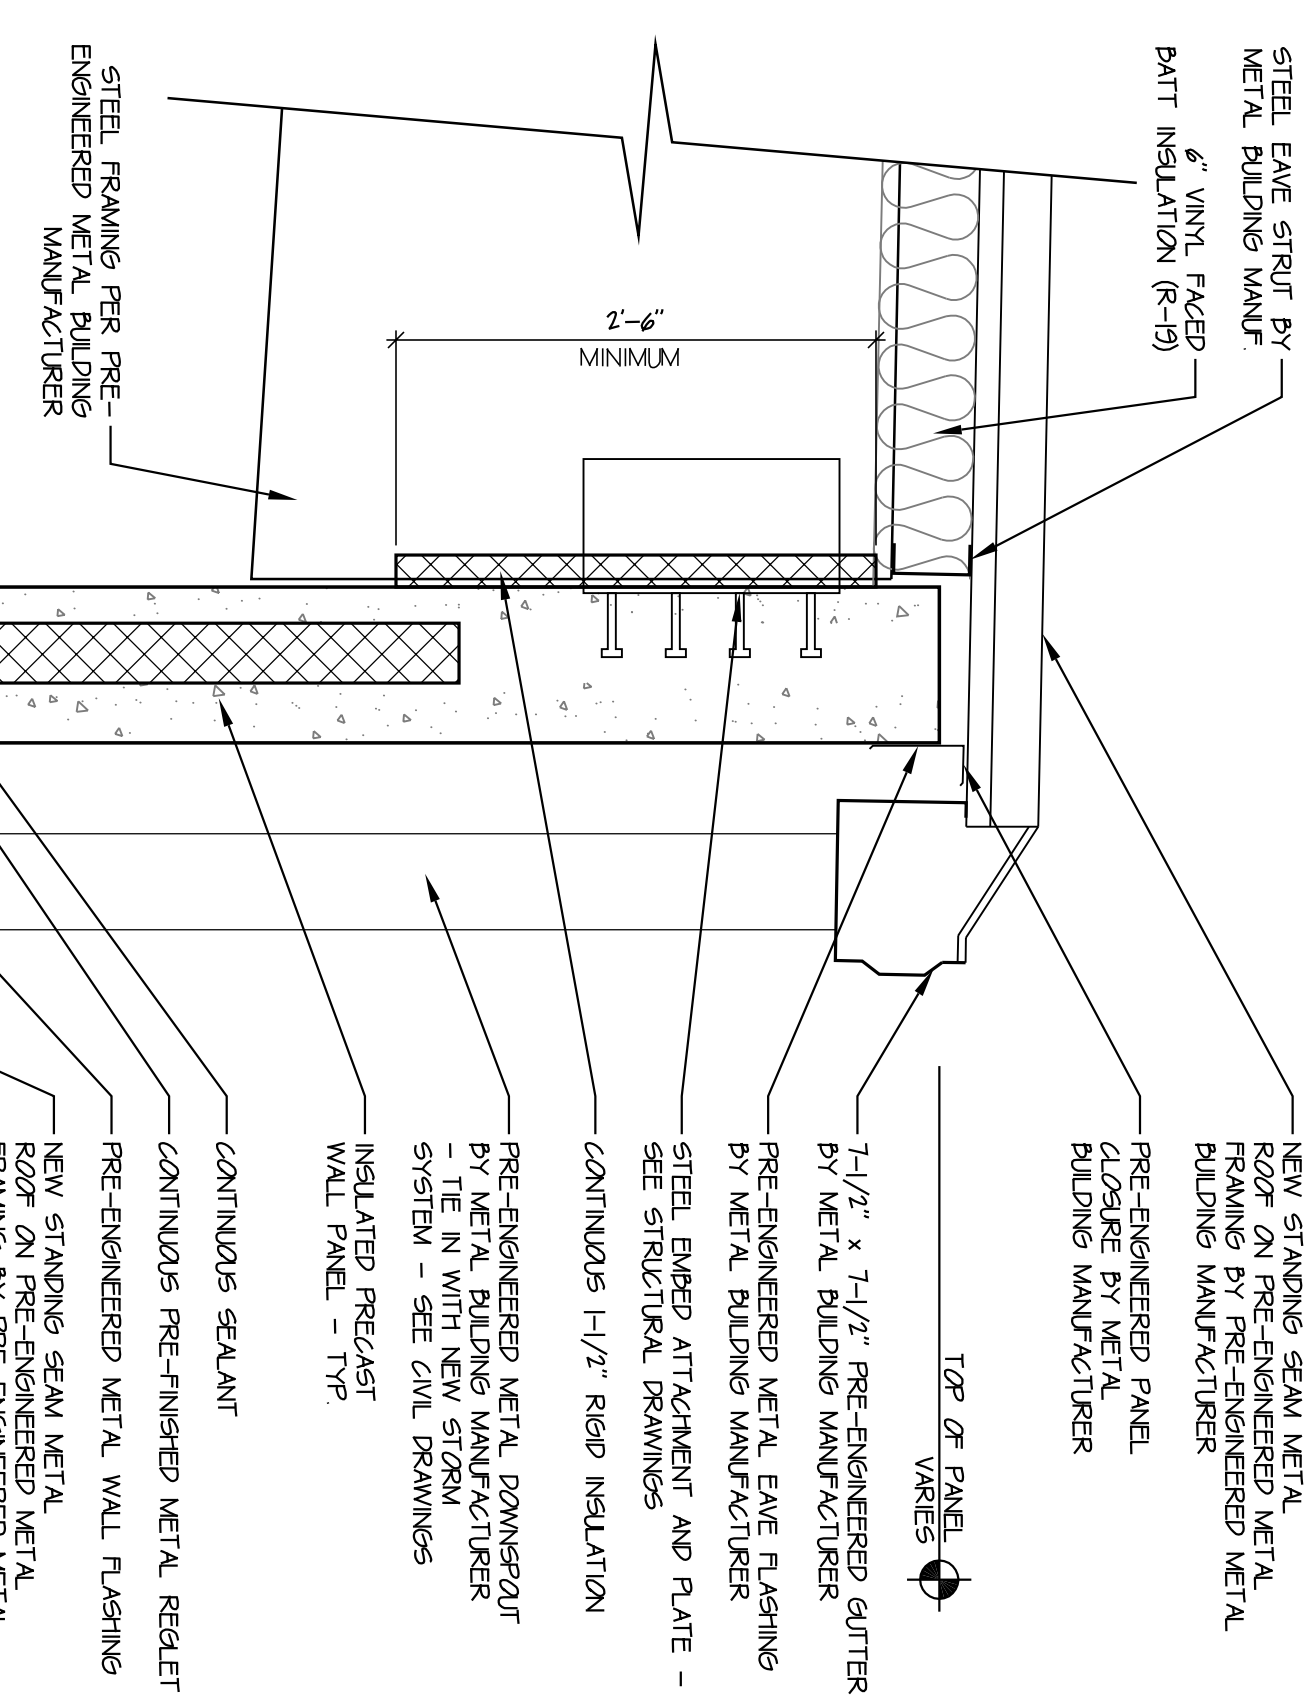


**WALL DETAIL**  
SCALE: 1" = 1'-0"  
A32

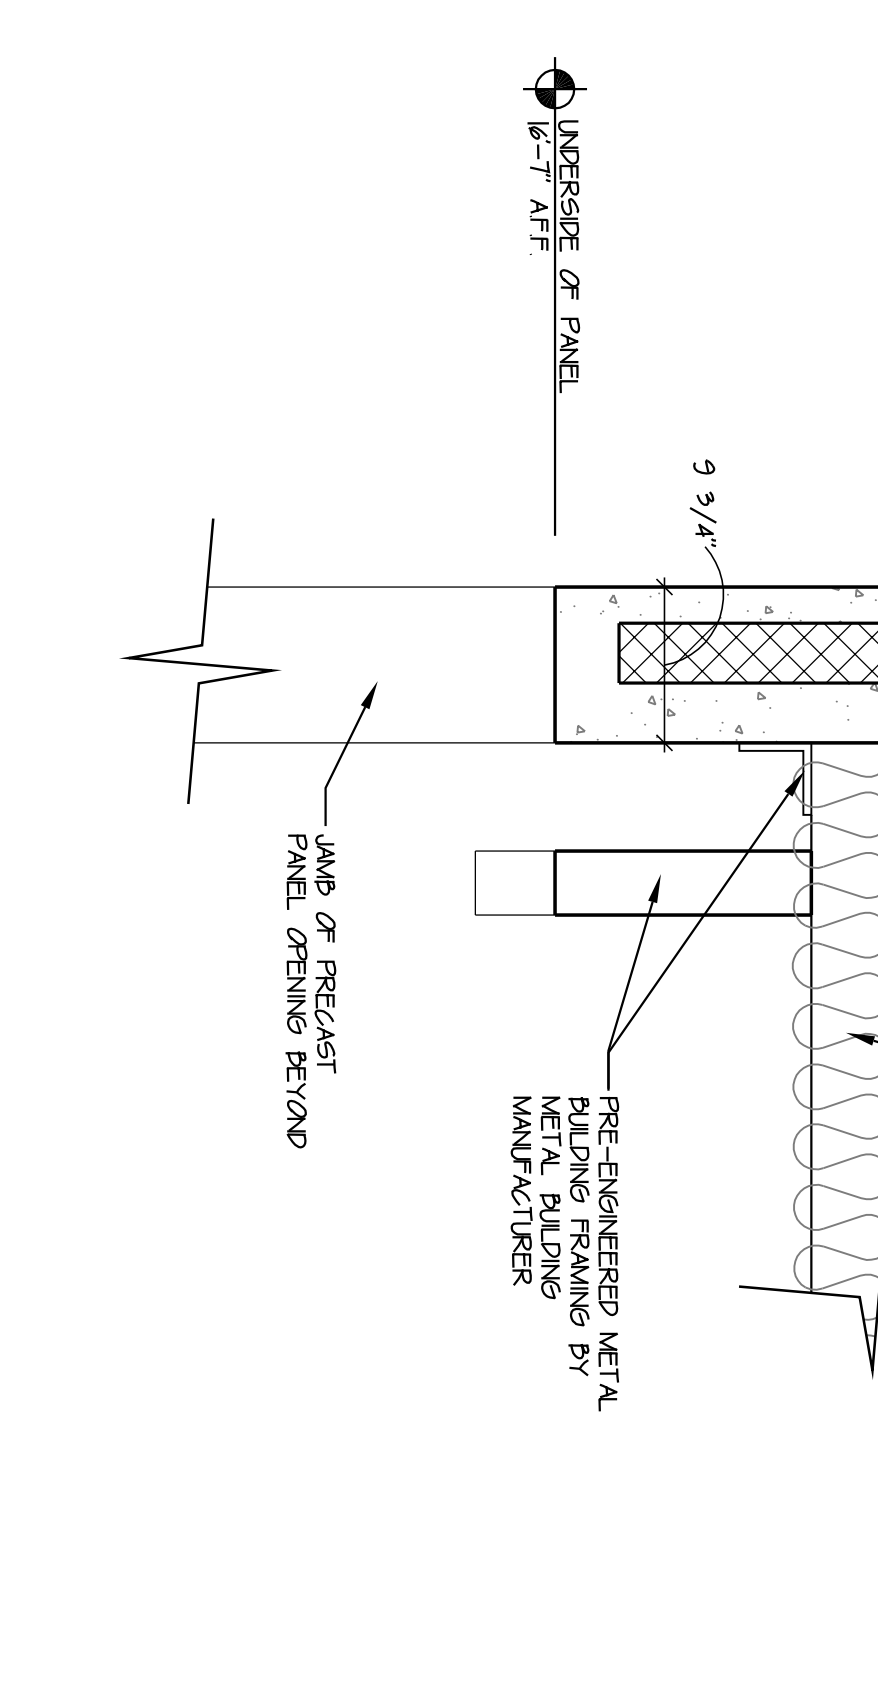


**WALL DETAIL**  
SCALE: 1" = 1'-0"  
A32

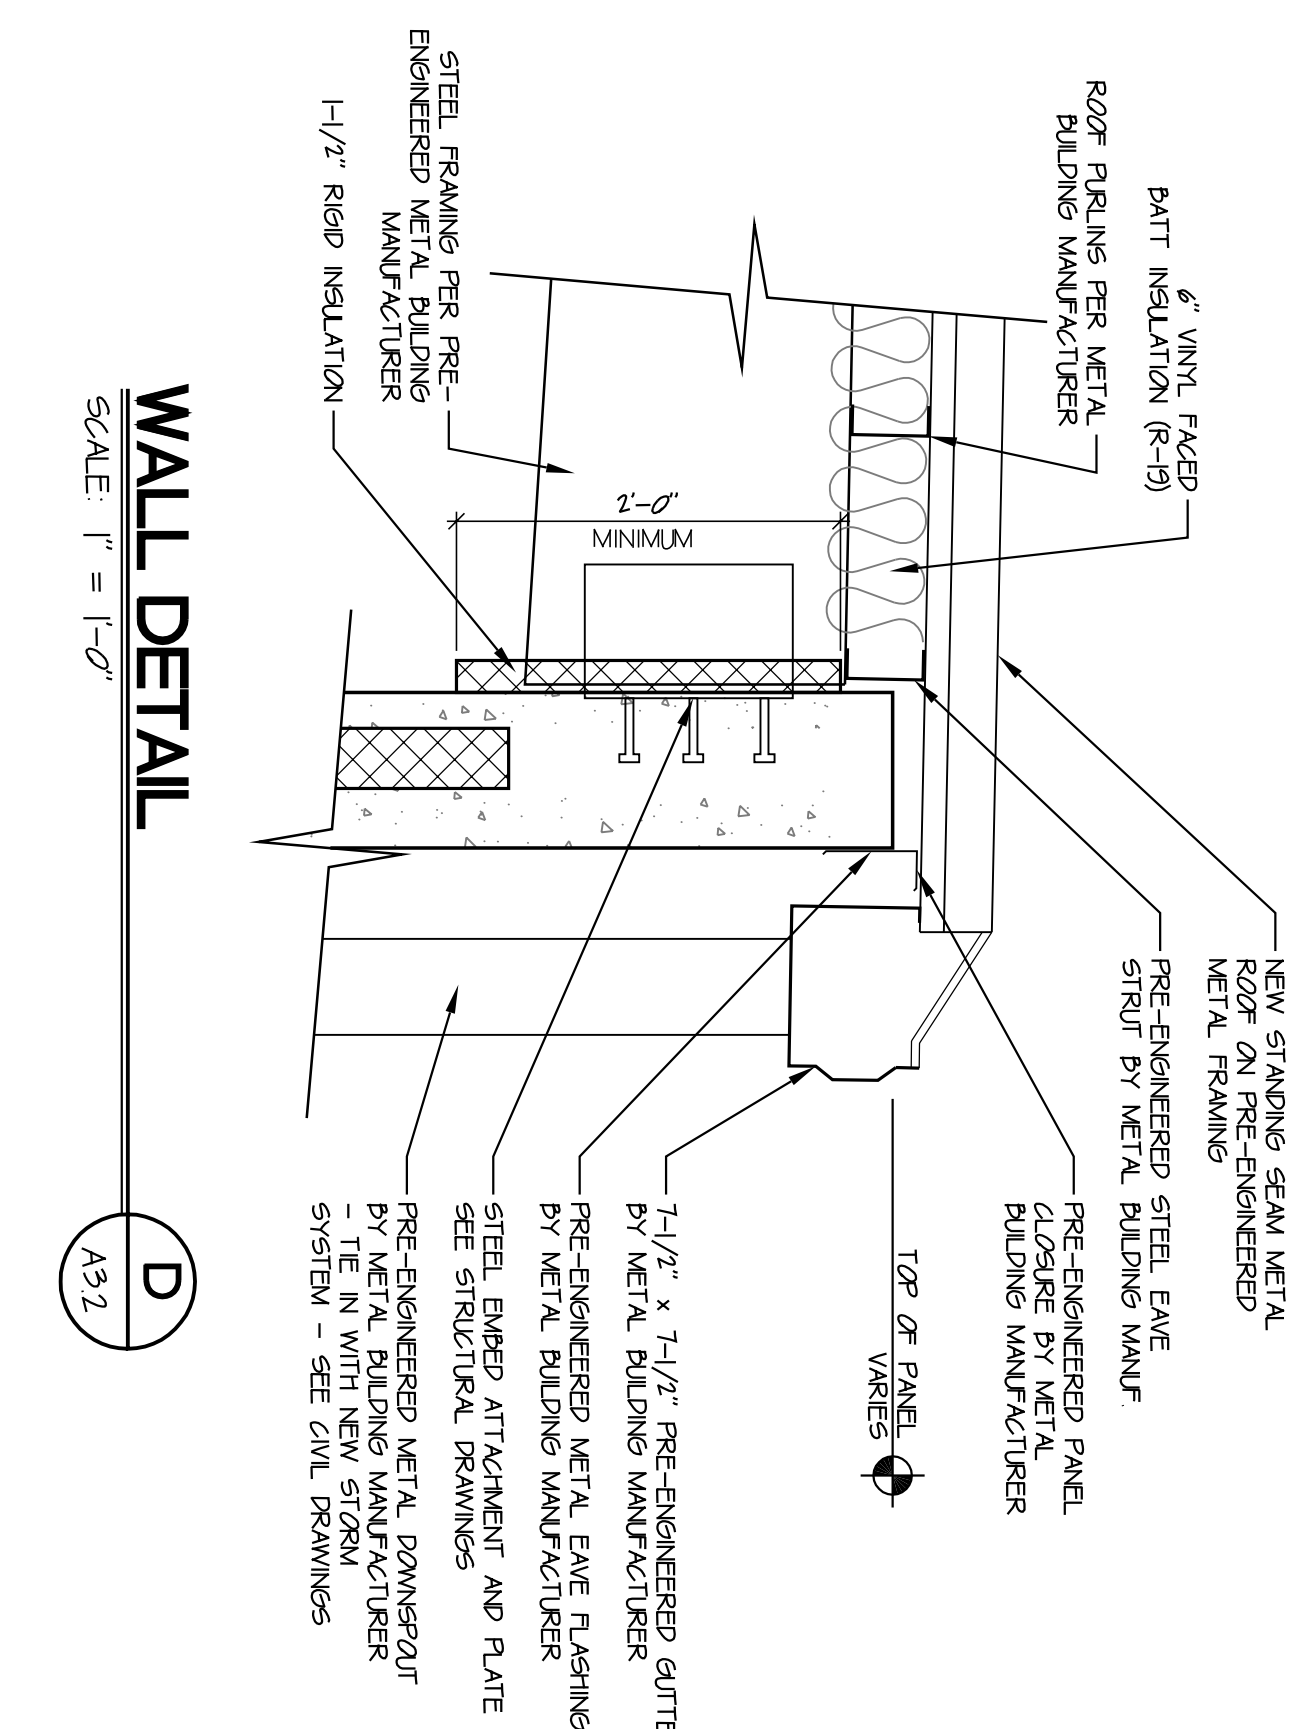


**WALL DETAIL**  
SCALE: 1" = 1'-0"  
A32

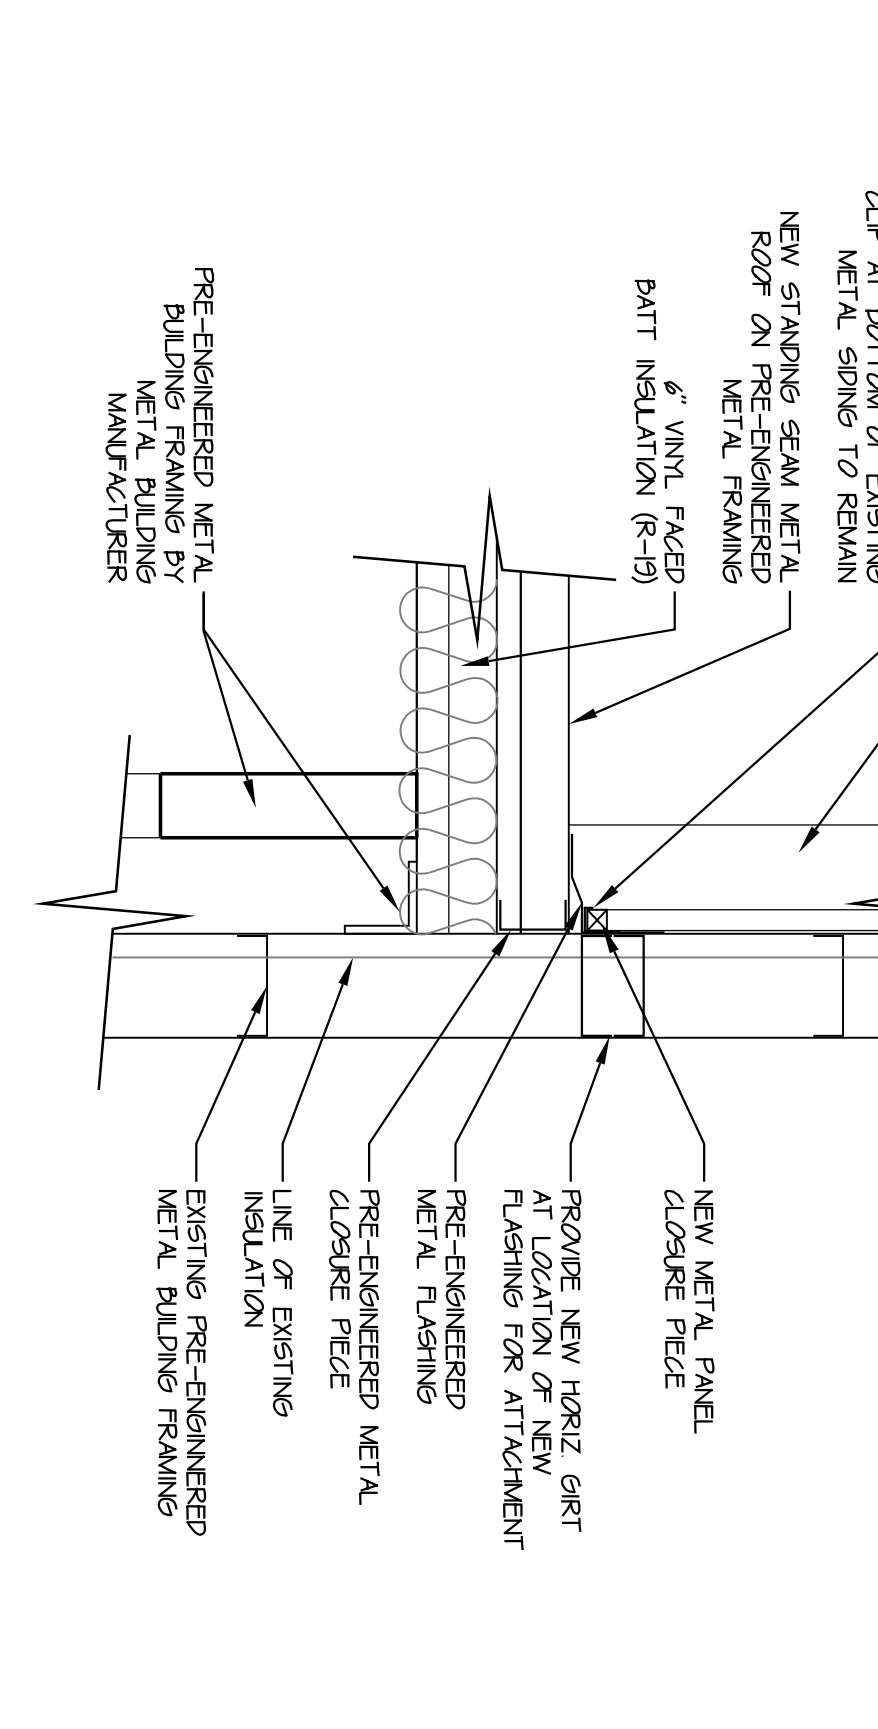

**WALL DETAIL**  
SCALE: 1" = 1'-0"  
A32

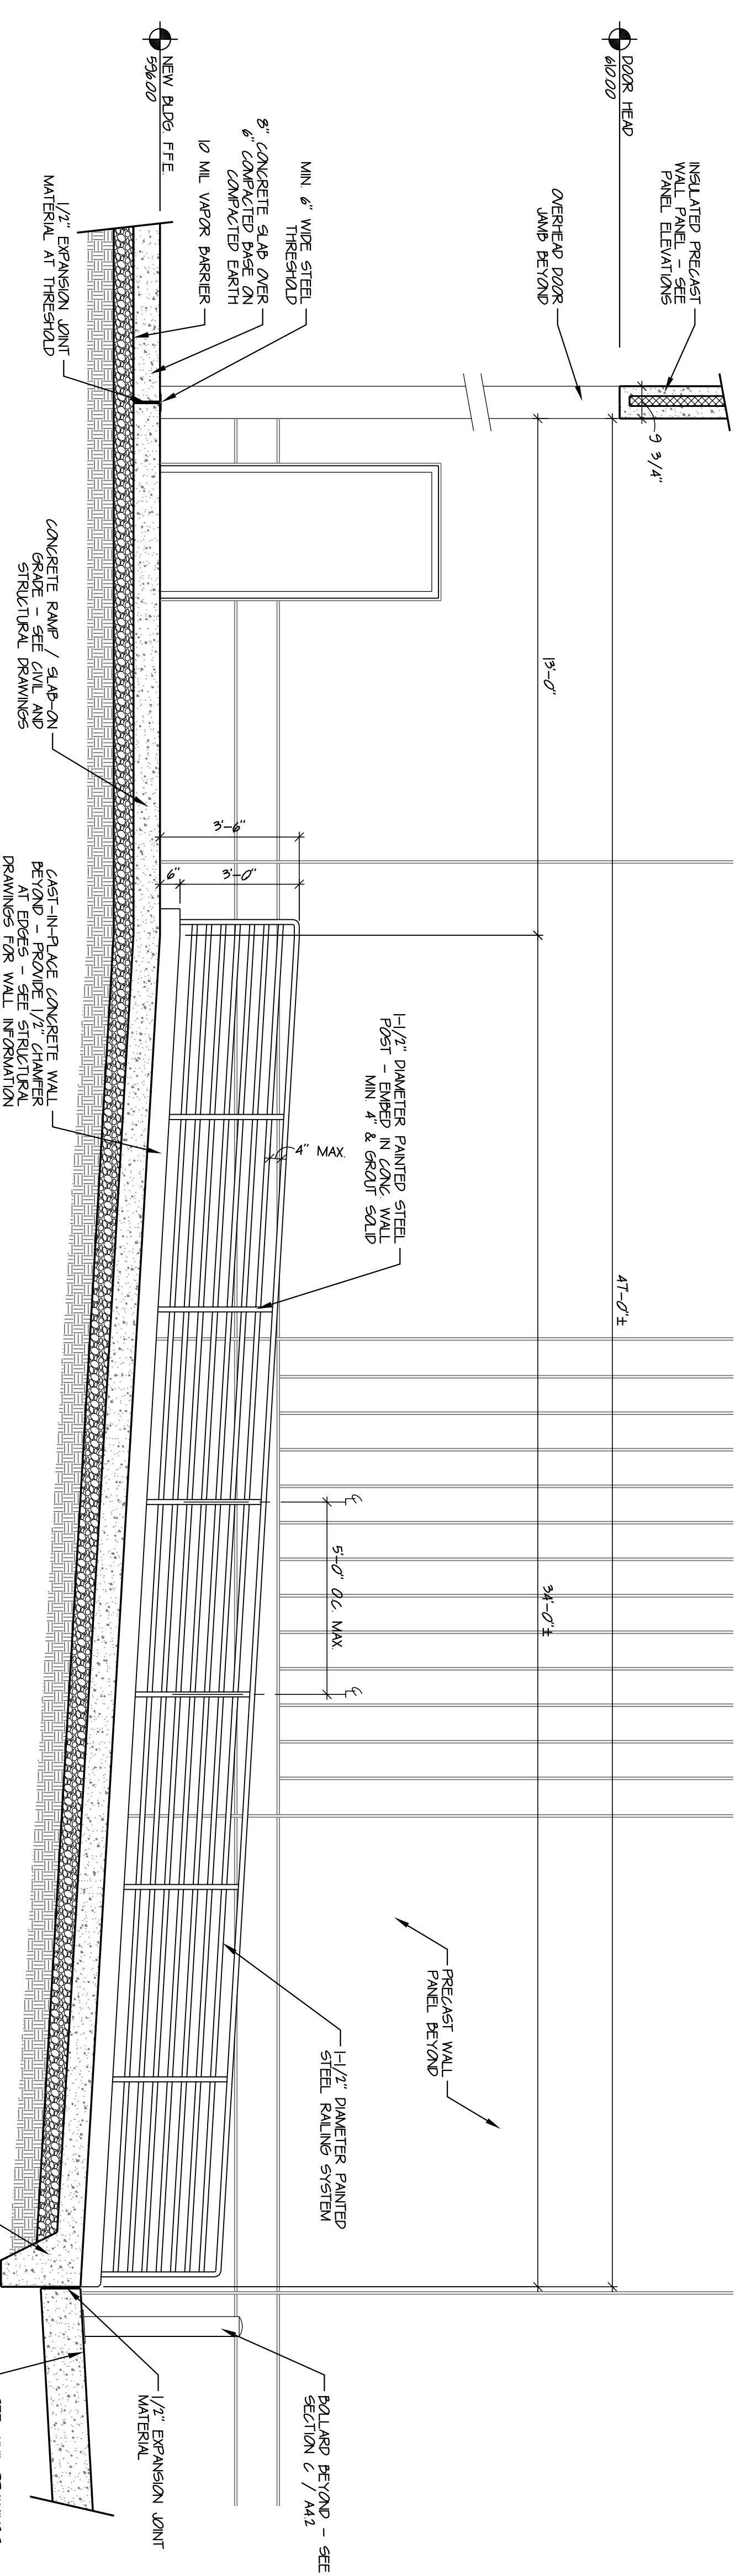

**DRIVE-UP RAMP SECTION**  
SCALE: 3/8" = 1'-0"

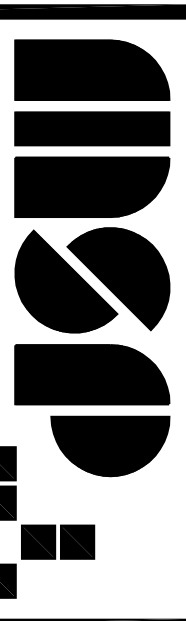

**McGill Smith Punston, Inc.**  
3700 Park 42 Drive Suite 1908  
Cincinnati, Ohio 45241-2097  
Tel. 513-759-0004 • Fax: 513-563-7099  
Engineers • Architects • Surveyors  
Planners • Landscape Architects

Drawn by	DCC	Project Wbr.	RCM
CAD File	973332-41		
X-Ref File			
Issue/Revision	Revision Number	Date	
FOR PERMIT	1	07/26/12	
ADDENDUM #1			
FOR CONSTRUCTION		08/22/12	

© COPYRIGHT 2010, MCGILL SMITH PUNSTON, INC.

**NEW WAREHOUSE EXPANSION**  
FOR  
**Republic Wire**  
UNION CENTRE DRIVE  
WEST CHESTER, OHIO 45069

Sheet Title	ENLARGED DETAILS AND SECTIONS
Project No.	9733332
Scale	AS NOTED
Sheet No.	A3.4
File No.	97333 32